


PLAZAS DE AMARRE							
EMBARCACIONES DEPORTIVAS							
ESLORA (m)	MANGA (m)	SUP (M ²)	Nº PLAZAS	% TIPO PLAZAS	SUP TOTAL (M ²)	TIPO FINGER	UD
12	6,0	72.00	2	3.23	144.00		
12	5,05	60.60	41	66.13	2484.60	9x0,8m	21
8	3,60	28.80	3	4.84	86.40	6x0,6m	1
6	3,5	21.00	1	1.61	21.00		
6	2,90	17.40	15	24.19	261.00	4x0,3m	8
SUBTOTAL			62	100	2997.0		

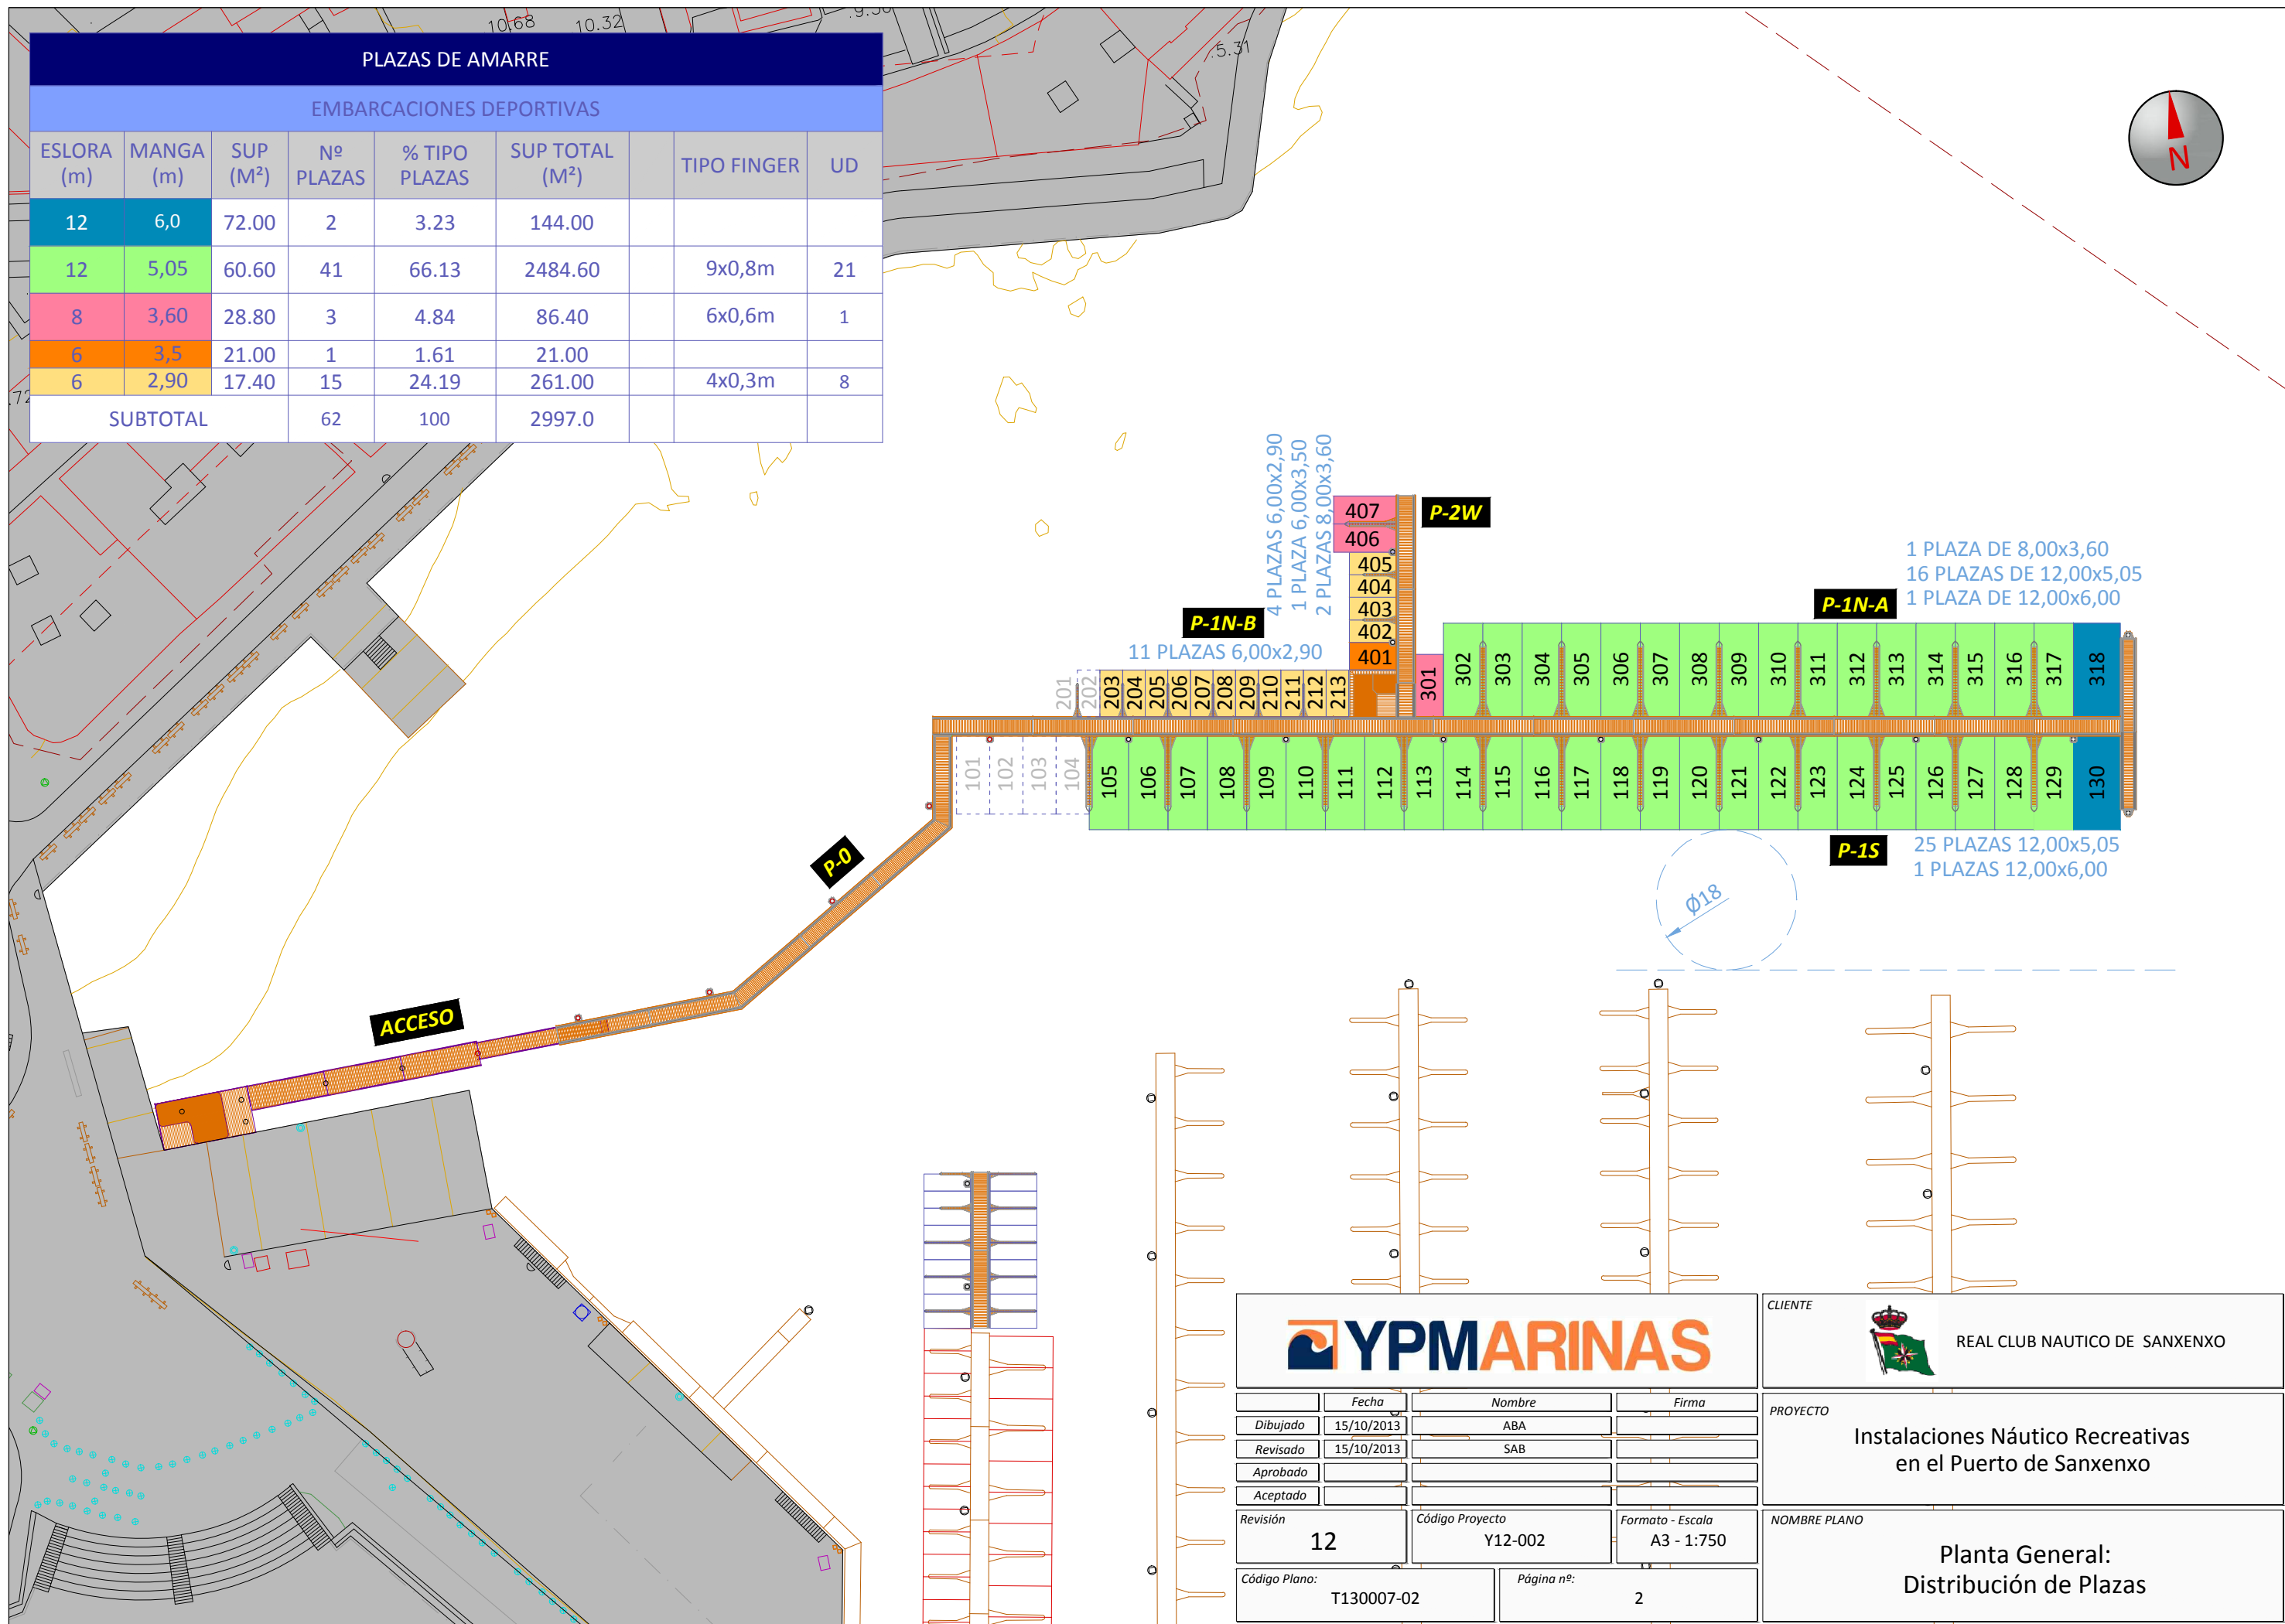

YPMARINAS			
Fecha	Nombre	Firma	
Dibujado 15/10/2013	ABA		
Revisado 15/10/2013	SAB		
Aprobado			
Aceptado			
Revisión 12	Código Proyecto Y12-002	Formato - Escala A3 - 1:750	
Código Plano: T130007-02	Página nº: 2		

CLIENTE	 REAL CLUB NAUTICO DE SANXENXO
PROYECTO	Instalaciones Náutico Recreativas en el Puerto de Sanxenxo
NOMBRE PLANO	Planta General: Distribución de Plazas